




SECTION A
SCALE : 1/2" = 1'-0"

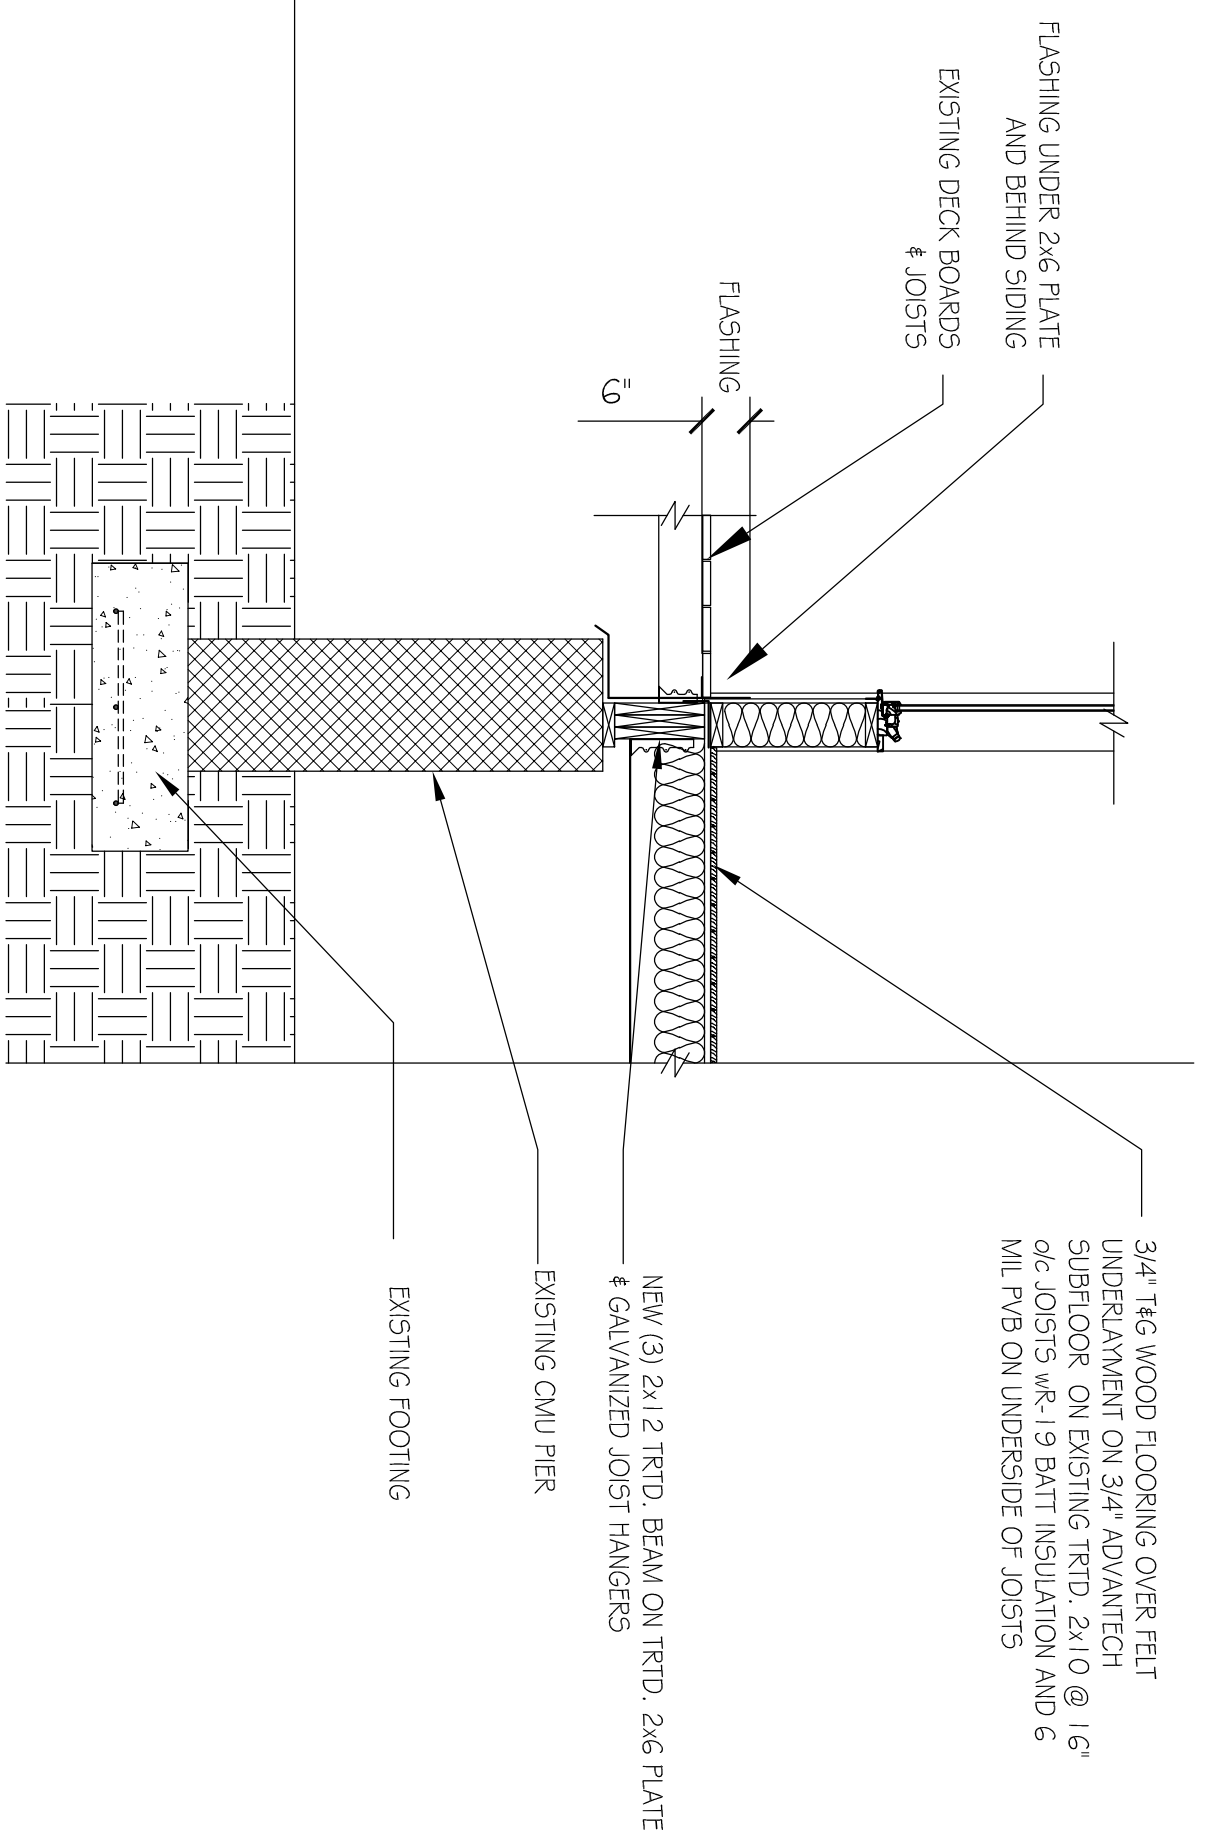

SECTION B
SCALE : 1/2" = 1'-0"

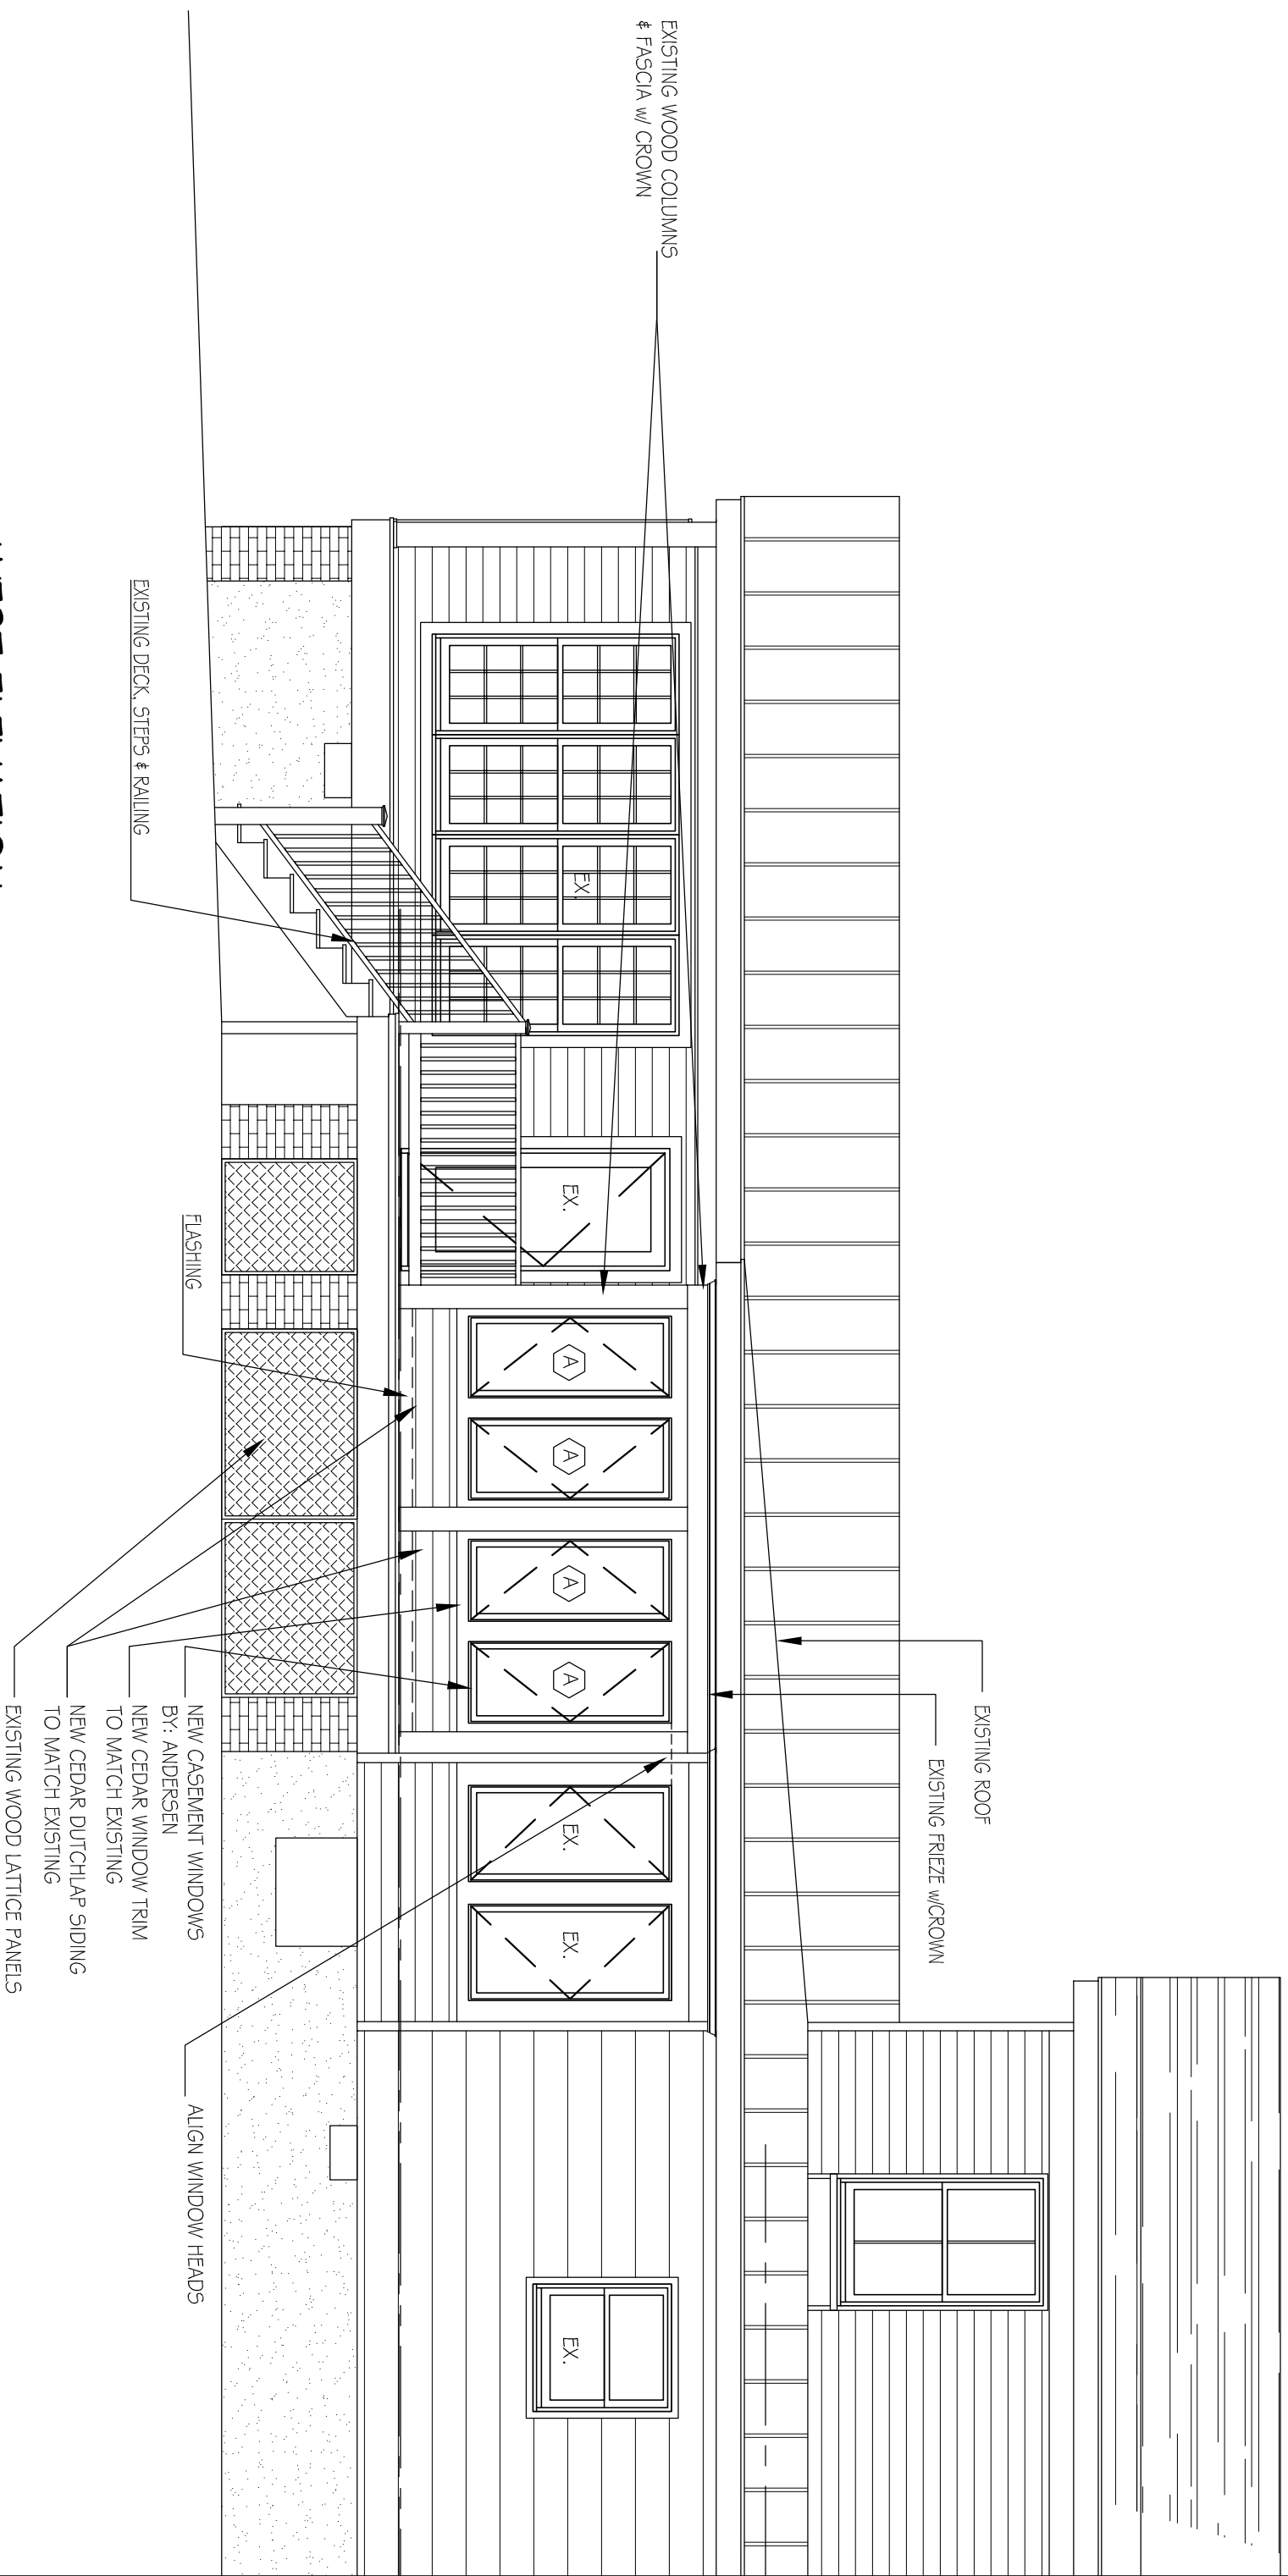

WEST ELEVATION
SCALE : 1/4" = 1'-0"

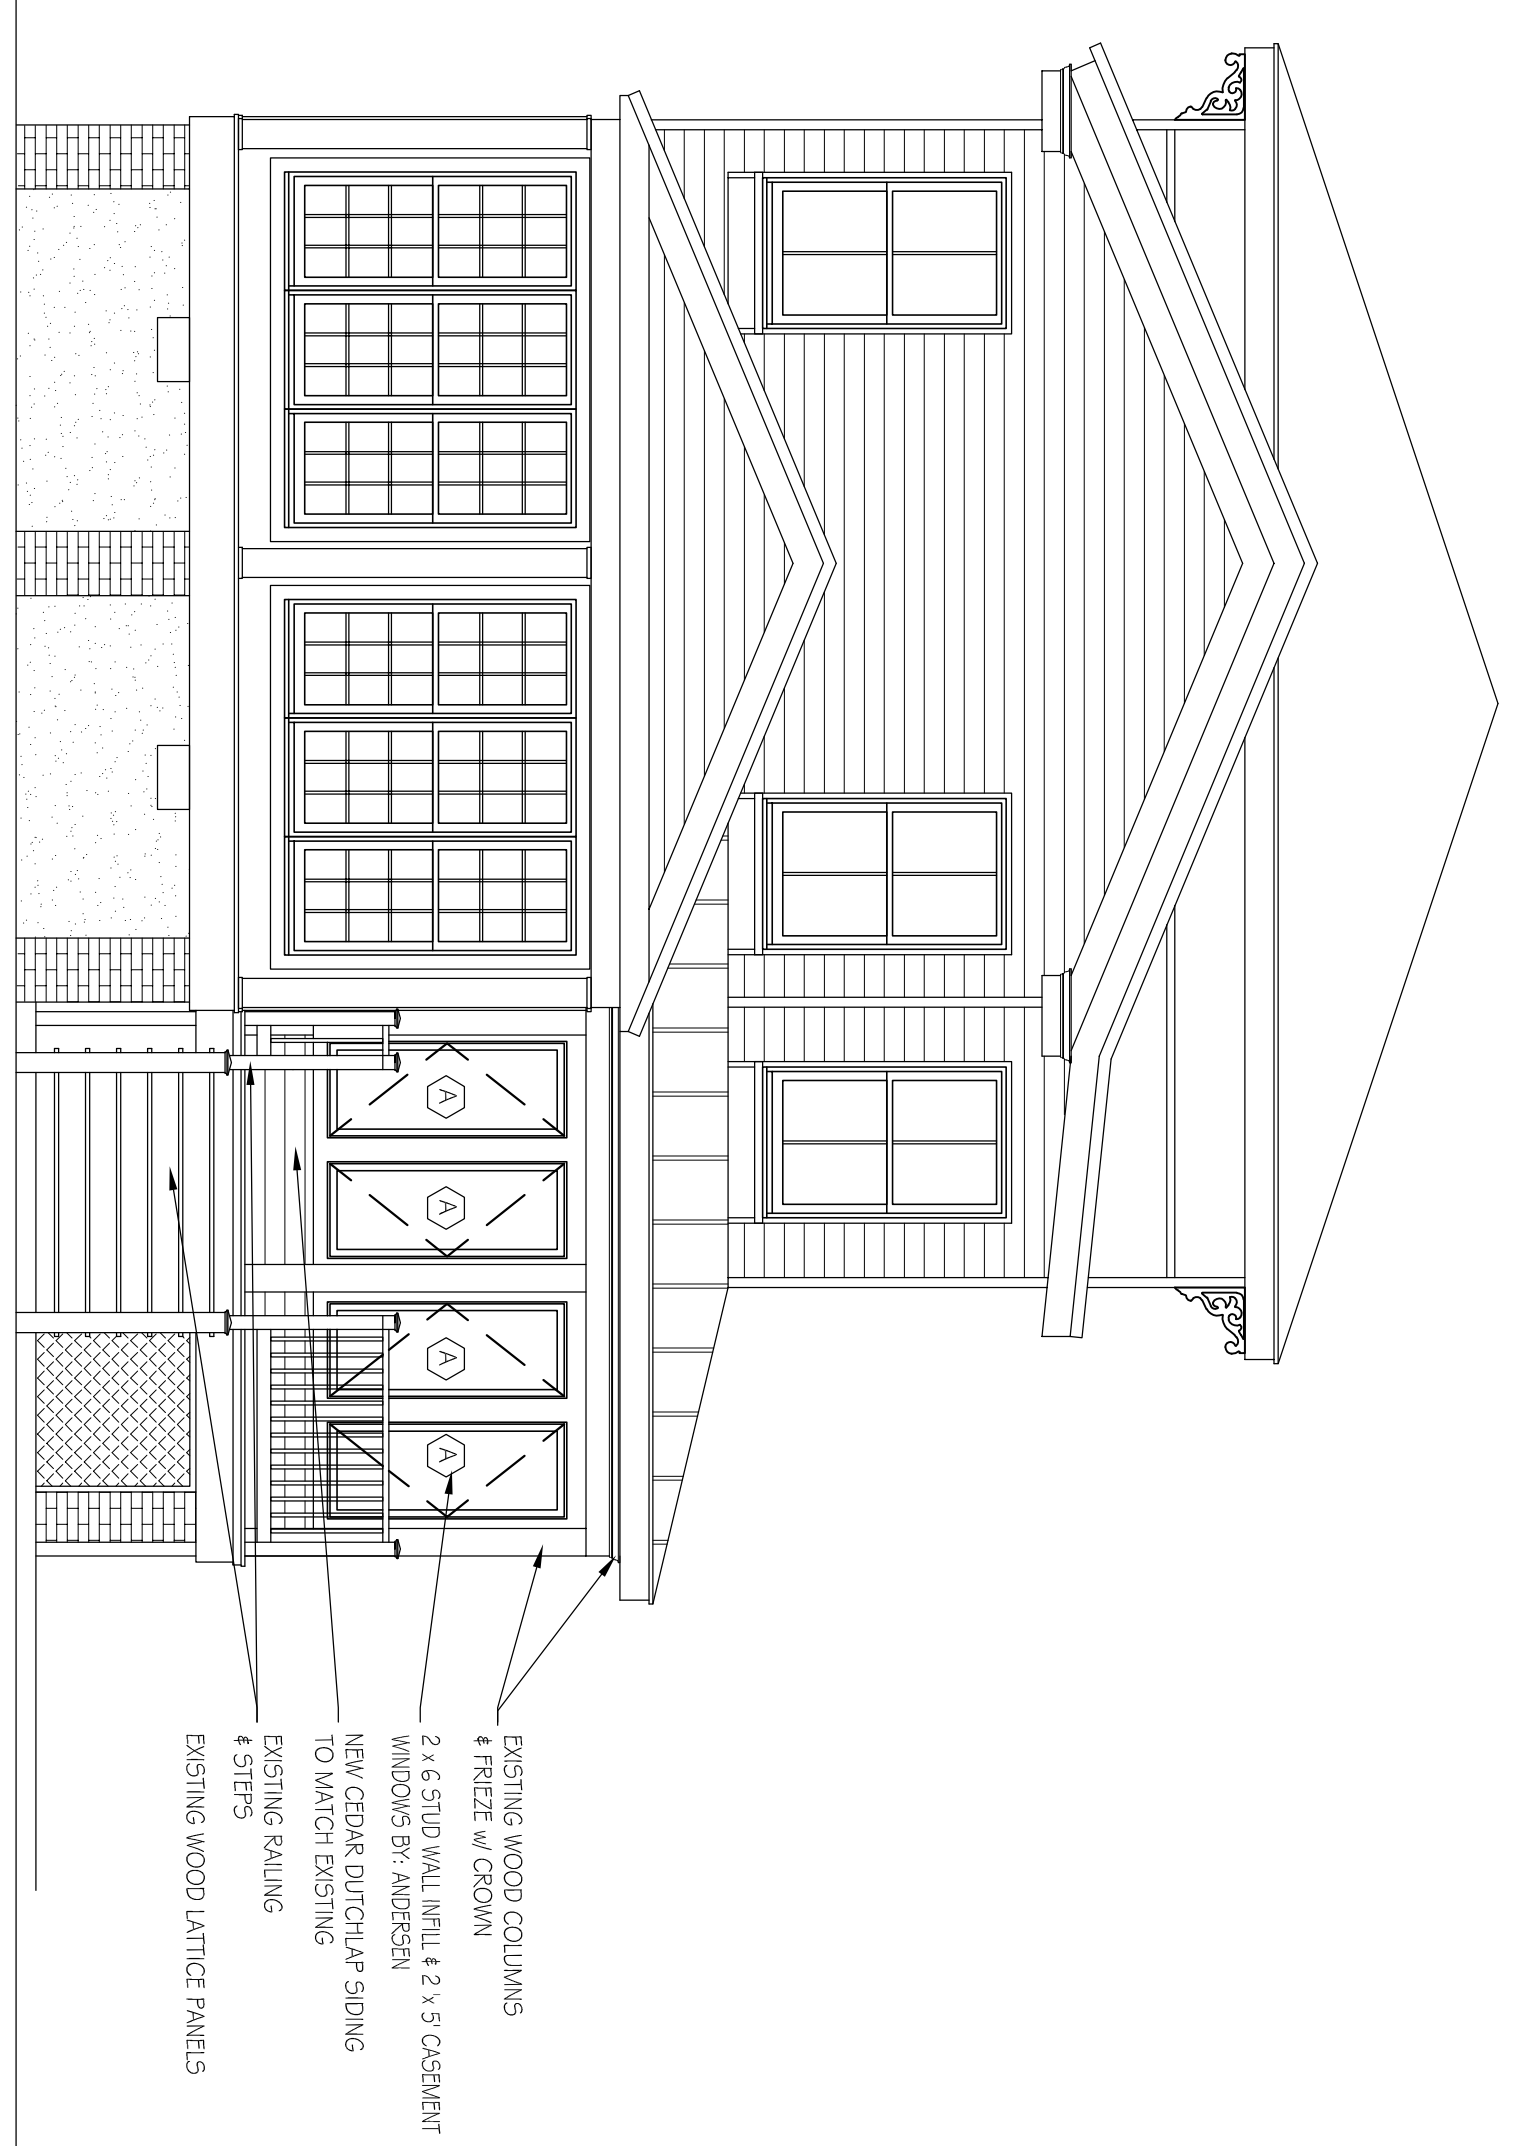

NORTH ELEVATION
SCALE : 1/4" = 1'-0"

ARCHITECT:
PAMELA P. GARDNER, AIA, LLC
311 N. AURORA STREET
PO BOX 971 EASTON, MARYLAND 21601
410-820-7973

TALBOT INTERFAITH SHELTER

EASTON, MARYLAND

PROJECT: 1709
SCALE: 1/4" = 1'-0"
NORTH & WEST ELEVATIONS SECTIONS

REV-DATE:
DATE: 8-13-18
DRAWN BY: MJL
SHEET

A-2

DO NOT SCALE DRAWINGS: In the event that a dimension is inadvertently left off a drawing or the Contractor is unable to determine a dimension by a mathematical process, contact the Architect, Pamela P. Gardner, AIA will not be held responsible for any assumptions arising from the scaling of a drawing by the Contractor.

I certify that these documents were prepared by me, or under my direct supervision and control, and that I am duly licensed architect under the laws of the State of Maryland, license number 08926, expiration date: 8-15-19