


FIRST FLOOR PLAN - EXISTING


SCALE: 1/4" = 1'-0"

GENERAL NOTE:  
 1. VERIFY CONDITION OF EXISTING STRUCTURAL MEMBERS AND FOUNDATIONS. REMOVE AND REPAIR AS NECESSARY. IF DETRIORATION OR IMPROPER CONDITIONS EXIST.  
 2. VERIFY IF INSULATION EXISTS ABOVE CEILING. IF SO, WOOD CEILING MAY REMAIN. IF NOT THEN WOOD CEILING SHALL BE REMOVED TO PROVIDE ACCESS FOR INSTALLING INSULATION.

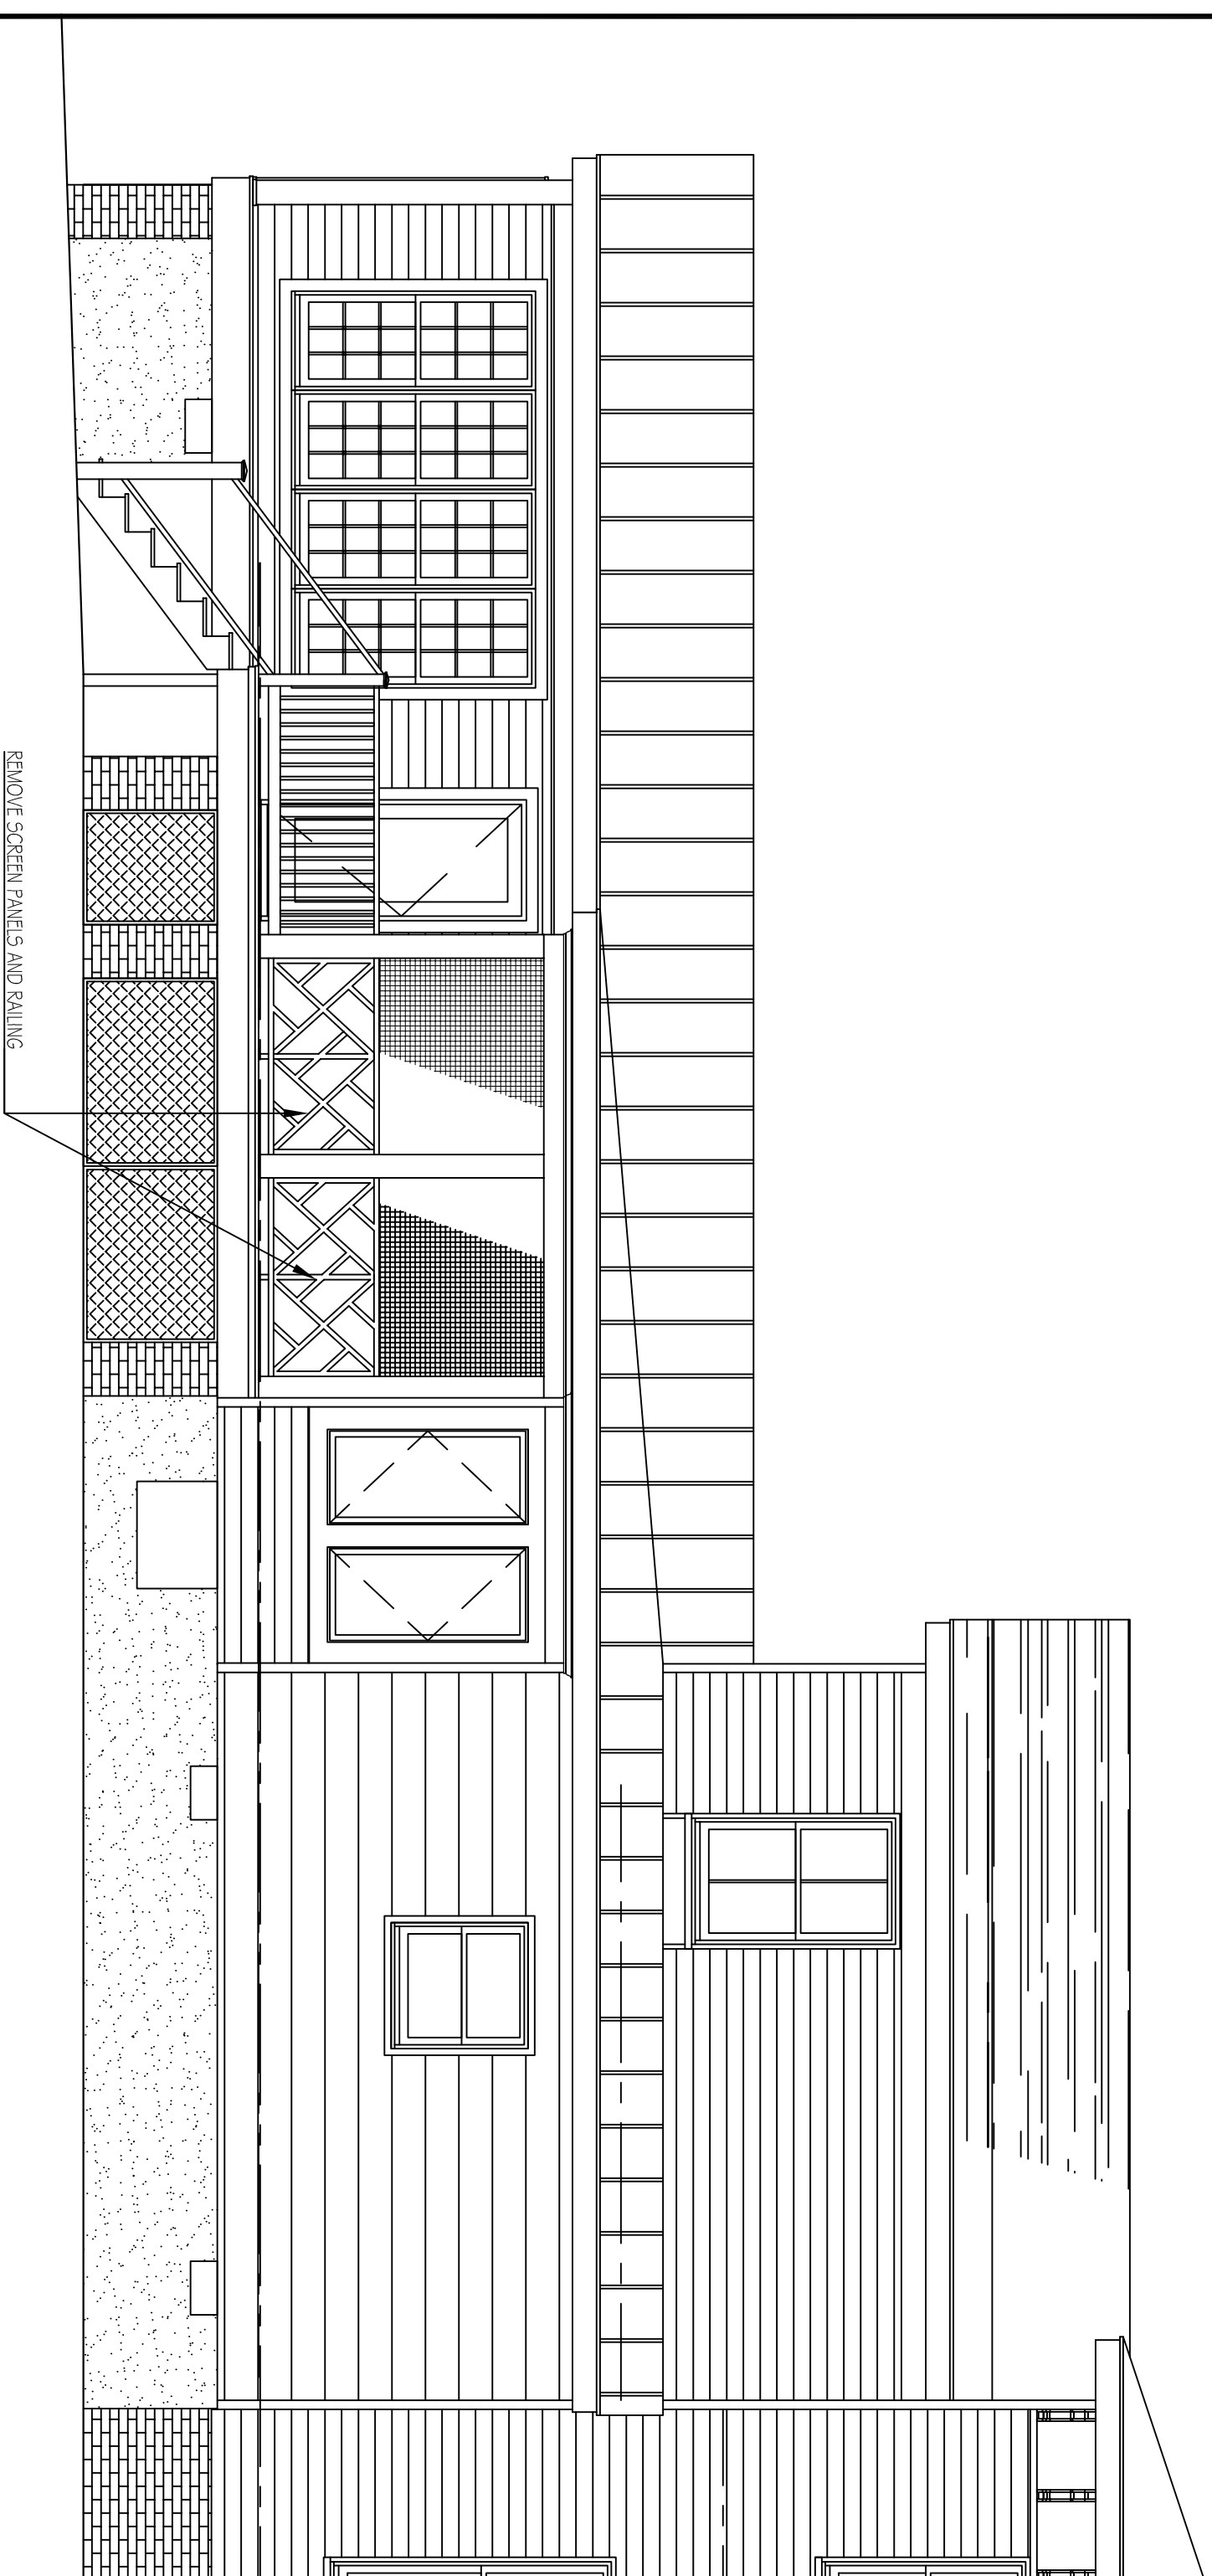

WEST ELEVATION - EXISTING

SCALE: 1/4" = 1'-0"

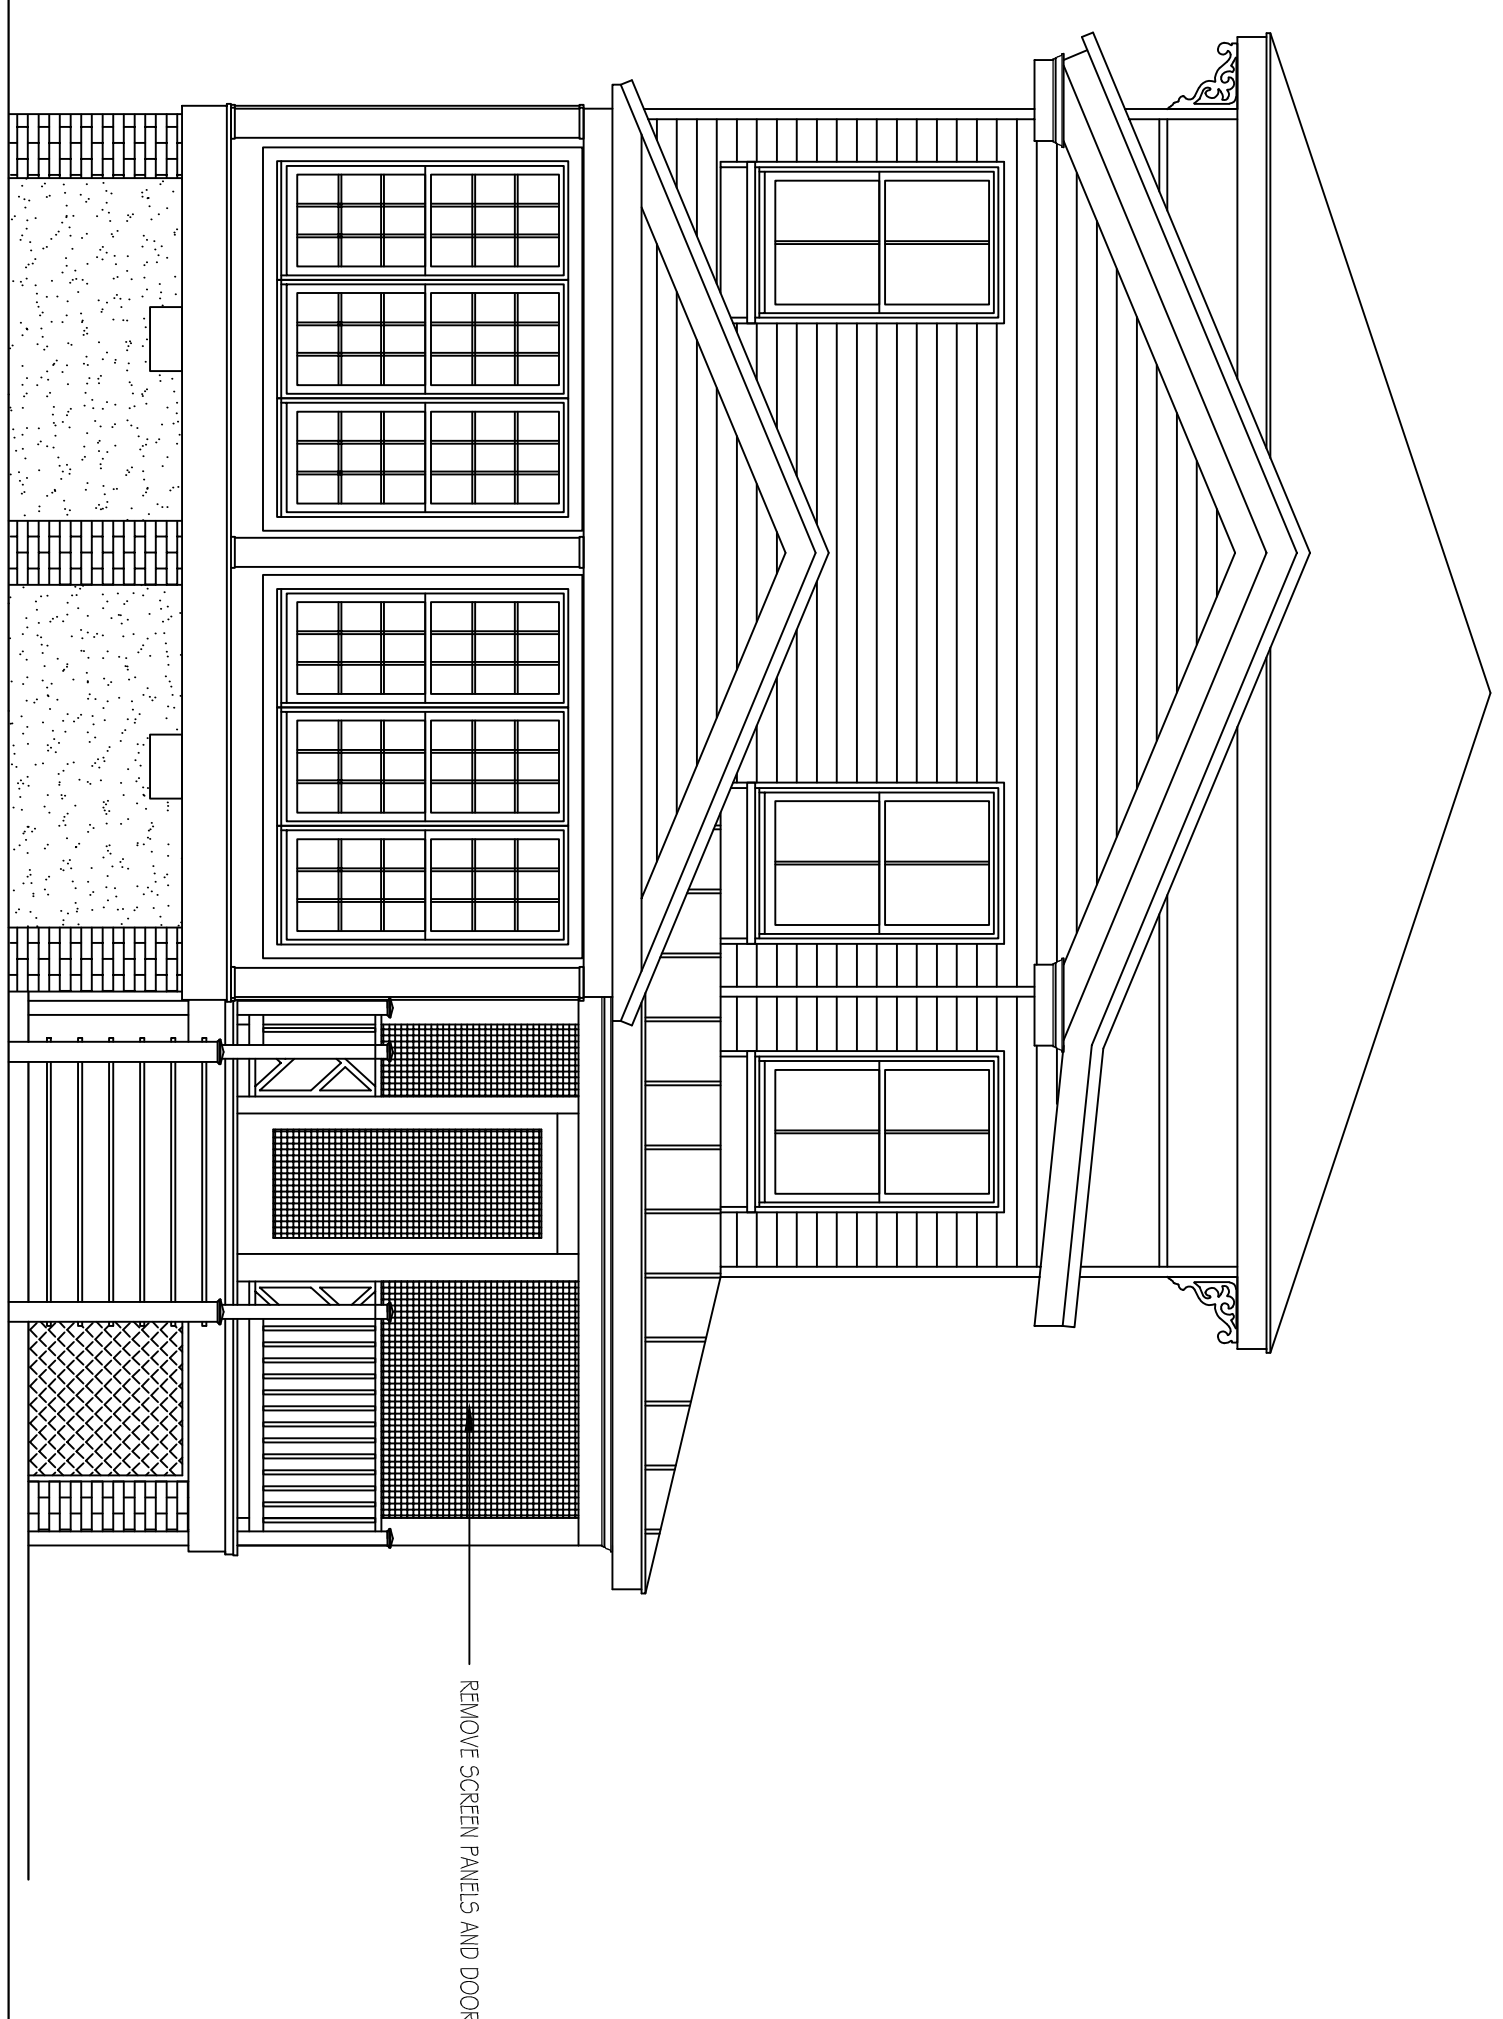

NORTH ELEVATION - EXISTING

SCALE: 1/4" = 1'-0"

ARCHITECT:  
 PAMELA P. GARDNER, AIA, LLC  
 311 N. AURORA STREET  
 PO BOX 971 EASTON, MARYLAND 21601  
 410-820-7973

# TALBOT INTERFAITH SHELTER

EASTON, MARYLAND

PROJECT: 1709  
 SCALE: 1/4" = 1'-0"  
 EXISTING  
 CONISITIONS

REV-DATE:  
 DATE: 8-13-18  
 DRAWN BY: MJL  
 SHEET

R-1

I certify that these documents were prepared or approved by me, and that I am a duly licensed architect under the laws of the State of Maryland, license number 6698-5, expiration date 8-15-2019

DO NOT SCALE DRAWINGS: In the event that a dimension is inadvertently left off a drawing or the Contractor is unable to determine a dimension by a mathematical process, contact the Architect, Pamela P. Gardner, AIA will not be held responsible for any assumptions arising from the scaling of a drawing by the Contractor.