



FOUNDATION PLAN
SCALE: 1/4" = 1'-0"

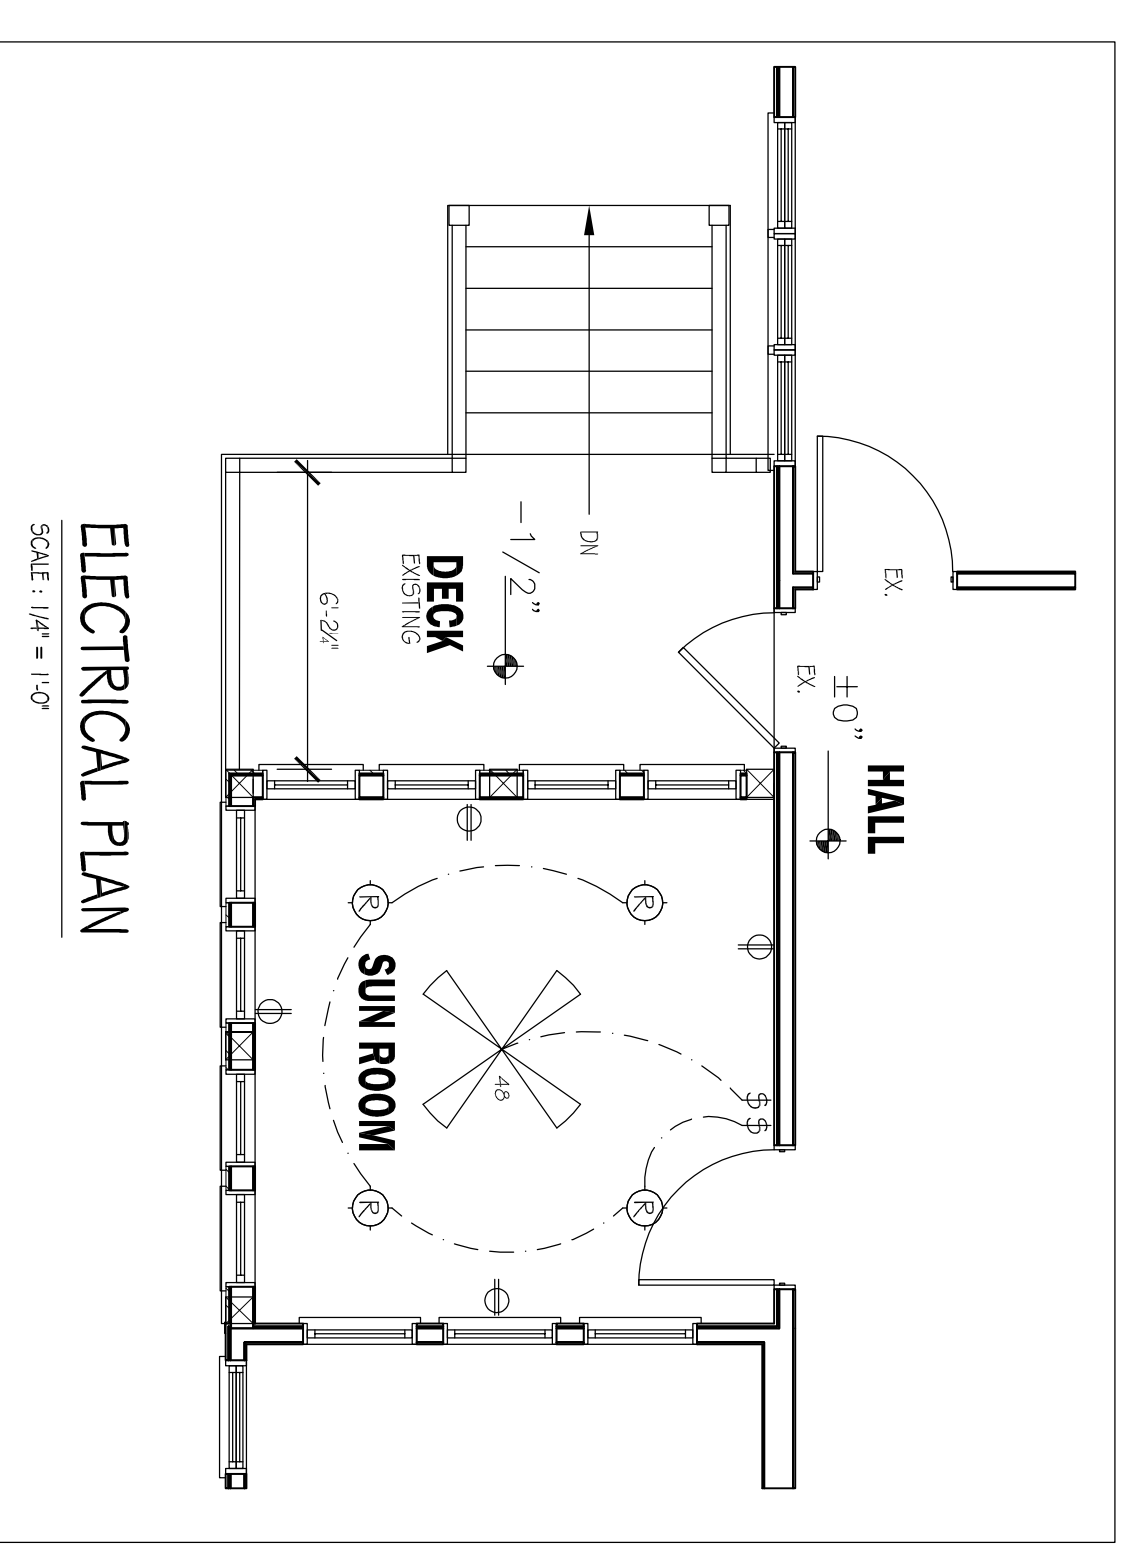

ELECTRICAL PLAN
SCALE: 1/4" = 1'-0"

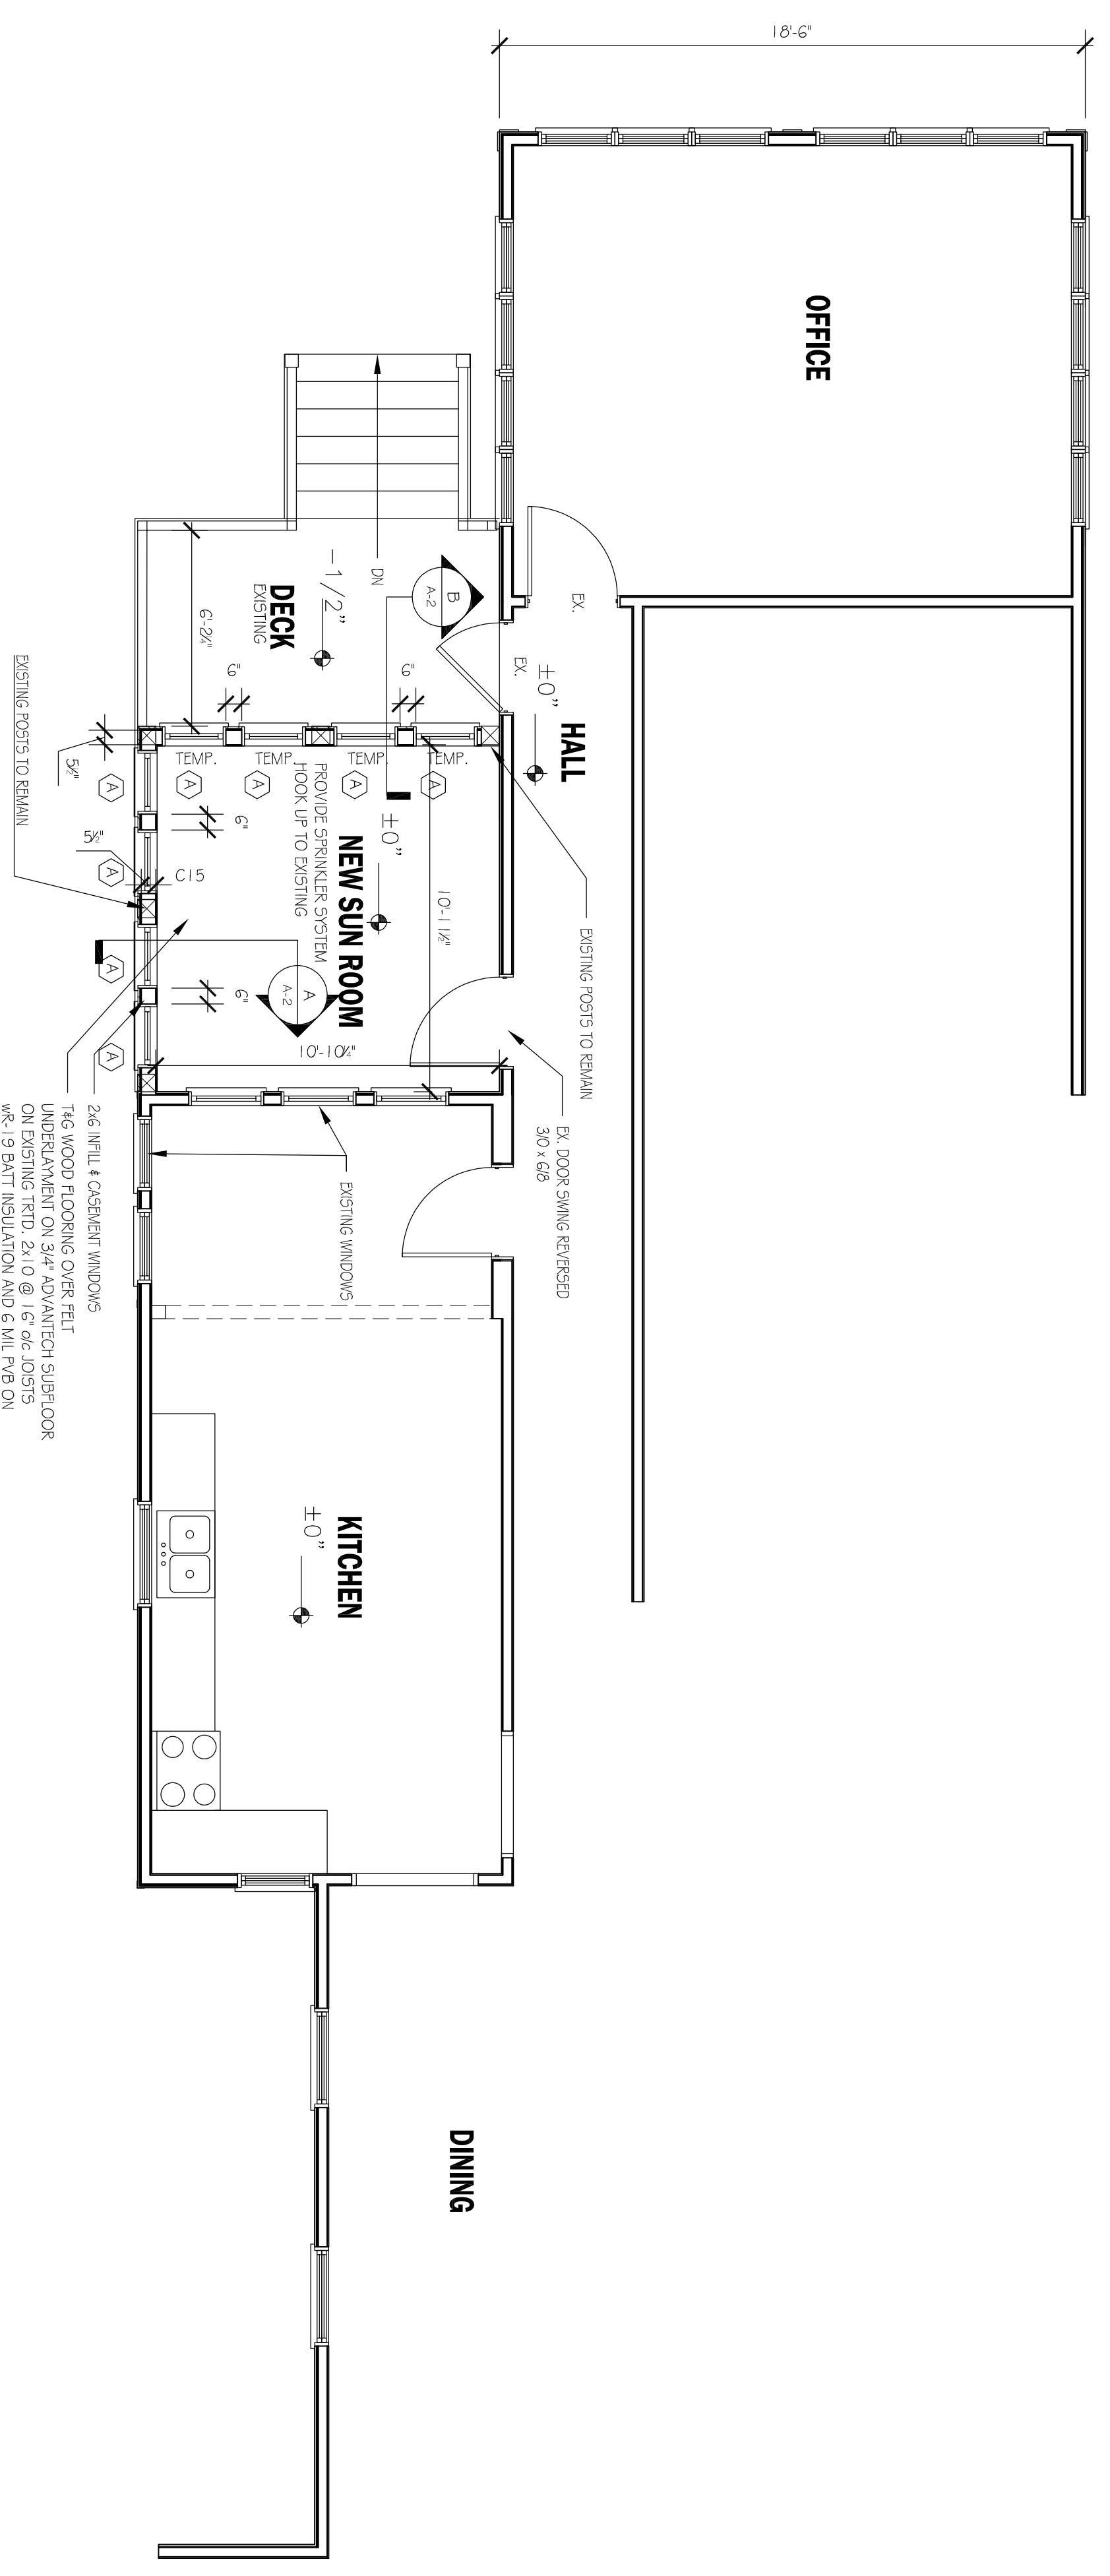

FIRST FLOOR PLAN
SCALE: 1/4" = 1'-0"

ROOM	FLOOR	WALLS	CEILING	REMARKS
SUN ROOM	T & W WOOD	5/8" GNB	5/8" GNB	

FINISH SCHEDULE
 (A) ANDERSEN C15 - R.O. 2'-0" x 5'-0"
 TEMPERED GLAZING AT DECK

2x6 INFL & CASSETT WINDOWS
 UNDERLAYMENT ON 3/4" ADVANTON SUPERLOOK
 ON EXISTING TRD. 2x10 @ 16" OC JOISTS
 W/ 1/2" INSULATION AND 6 MIL FIB ON
 UNDERSIDE OF JOISTS

EXISTING WINDOWS
 EX. DOOR SWING REVERSED
 30" x 60"

TEMP. HOOK UP TO EXISTING
 FIRE SPRINKLER SYSTEM

EXISTING POSTS TO REMAIN
 EX. DOOR SWING REVERSED
 30" x 60"

EXISTING POSTS TO REMAIN
 EX. DOOR SWING REVERSED
 30" x 60"

I certify that these documents
 were prepared or approved by
 me, and that I am a duly
 licensed architect under the
 laws of the State of Maryland,
 license number 6698-5,
 expiration date 8-15-2019

PROJECT: 1709
 SCALE: 1/4" = 1'-0"

FLOOR
 PLAN
 FOUNDATION
 PLAN

REV.-DATE:
 DATE: 8-13-18
 DRAWN BY: MJL
 SHEET

TALBOT INTERFAITH SHELTER

EASTON, MARYLAND

ARCHITECT:
 PAMELA P. GARDNER, AIA, LLC
 311 N. AURORA STREET
 PO BOX 971 EASTON, MARYLAND 21601
 410-820-7973

A-1

DO NOT SCALE DRAWINGS: In the event that a dimension is inadvertently left off a drawing or the Contractor is unable to determine a dimension by a mathematical process, contact the Architect, Pamela P. Gardner, AIA will not be held responsible for any assumptions arising from the scaling of a drawing by the Contractor.